

TITLE NORTH ELEVATION

DRG. NUMBER

DATE 7/10/19

JOB NUMBER

PROJECT NAME SHREWSBURY MANOR

CLIENT NAME RED BANK NEW JERSEY

DATE 7/10/19

SCALE AS NOTED

PLAN EL.

SECTION

REVISION

1 4/27/21 FOR TOWN SUBMISSION

OWNER PHILIP J. BOWERS & COMPANY

44 APPLE STREET

TINTON FALLS, NJ 07724


ARCHITECT MICHELS & WALDRON ASSOCIATES, LLC

ARCHITECTS - PLANNERS

666 WOODCOCK AVE. NEW WALK TOWNSHIP, NJ 07044-4004

TEL: 201-664-9004 FAX: 201-664-0028

E-MAIL: ARCHITECT@MICHELSANDWALDRON.COM

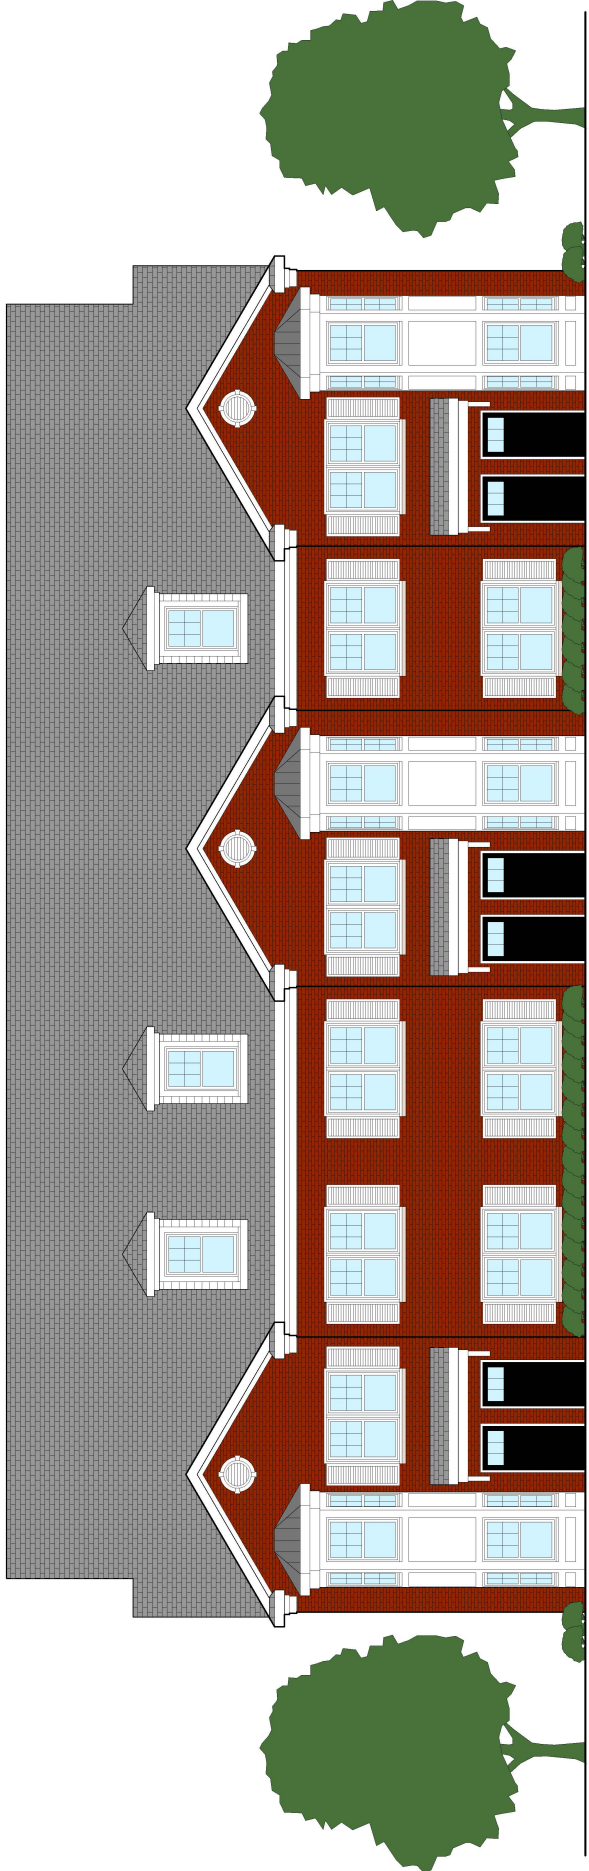

1 NORTH ELEVATION

EX201 SCALE: 1/4" = 1'-0"